


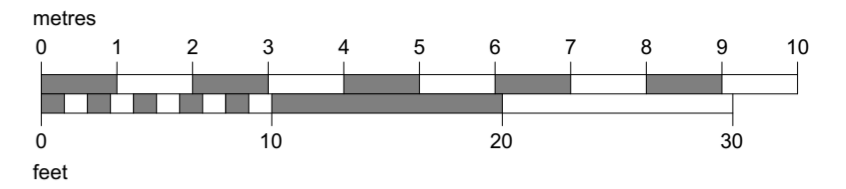

Scale 1:100



Doorway to be blocked up internally. External door to be reconfigured to open outwards and remain openable for inspection purposes
Window to be fully blocked up with stone to provide wall space for sanitaryware

Boiler to be located in store on outside wall, with flue directly out through wall

Doorway to be blocked up internally. External door to be reconfigured to open outwards and remain openable for inspection purposes

Existing window blocked up with stone. Extent and quality of this unknown

New clear double glazed units to be inserted into stone tracery


Glazed doors to lobby to be fully framed to aid accessibility, with assisted opening

Lobby floor area to be built up to match floor level in community hall and cafe, with re-use of existing floor tiles. External regrading to provide level access

Entrance areas to have lighting and CCTV cameras for security. Additional external lighting to be installed around the building to provide low-level illumination

1 Proposed Ground Floor Plan
Scale 1:100 @ A2

New roof to be created to aid drainage and remove valley gutter from west side of tower. Roof design to match existing roofs

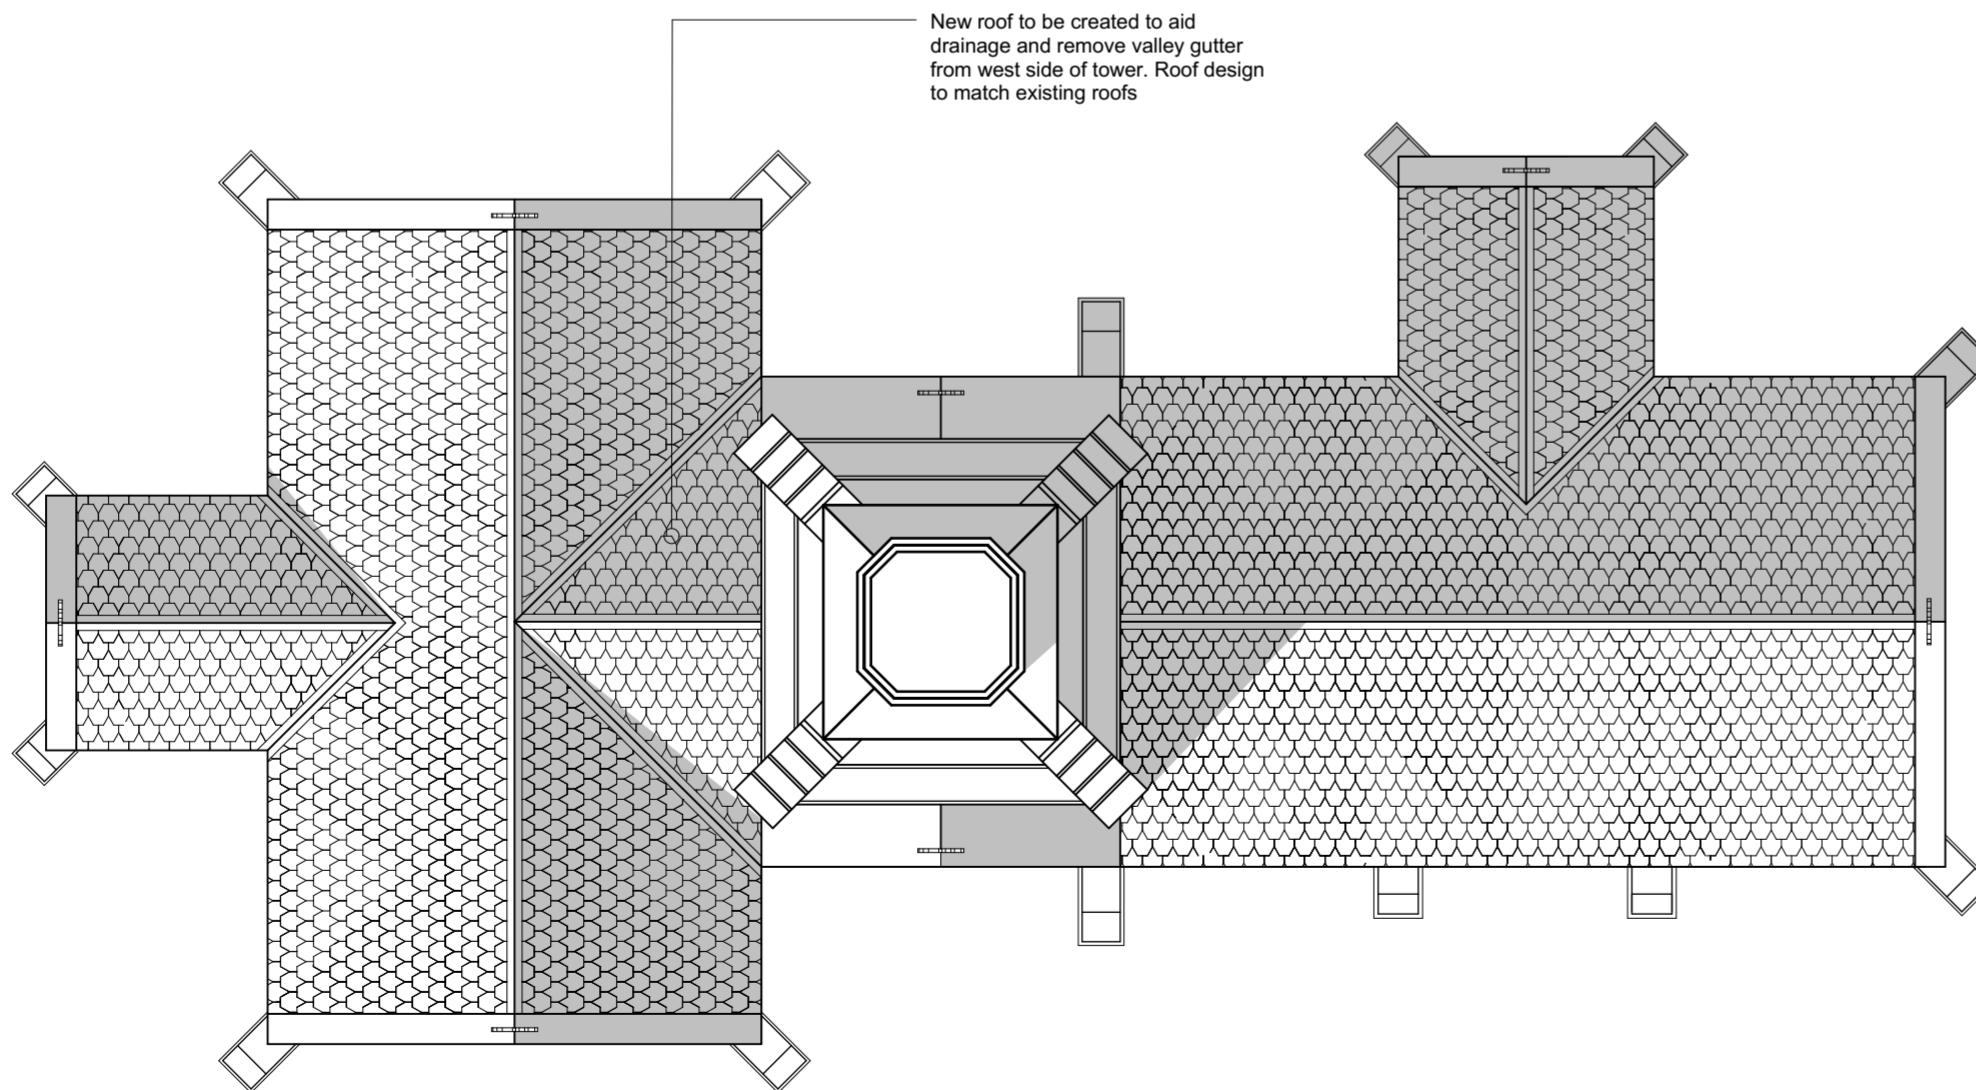

2 Proposed Roof Plan
Scale 1:100 @ A2

Do not scale off this drawing. If in doubt ask. Scale correct when printed at A2

94 The Mount York YO24 1AR
T:01904 623034 E:post@ppiy.co.uk



Dean Road Chapel Repair and Refurbishment PLANNING - Proposed Plans

SCALE 1:100@A2	REV	2927/155
DATE February 17		
DRAWN CAB		

All Drawings Copyright of PPIY Limited